



EXISTING TOPSOIL PILES "B" AND "E"

AREA = 1.71 ac.

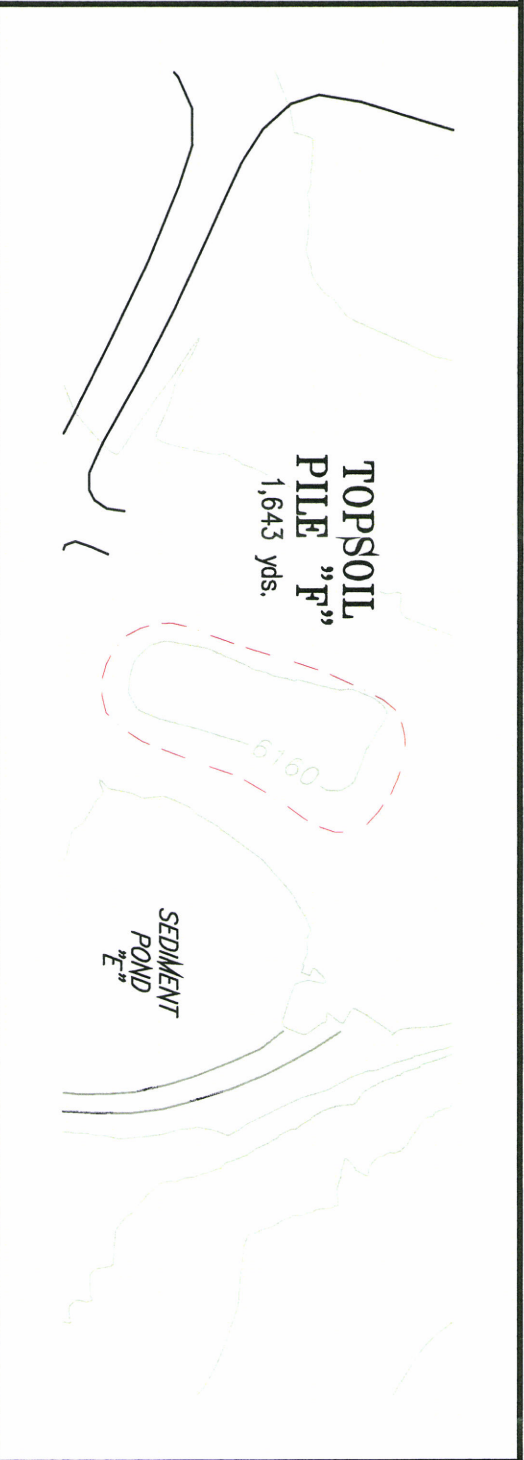

EXISTING TOPSOIL PILE "F"

AREA = 0.30 ac.

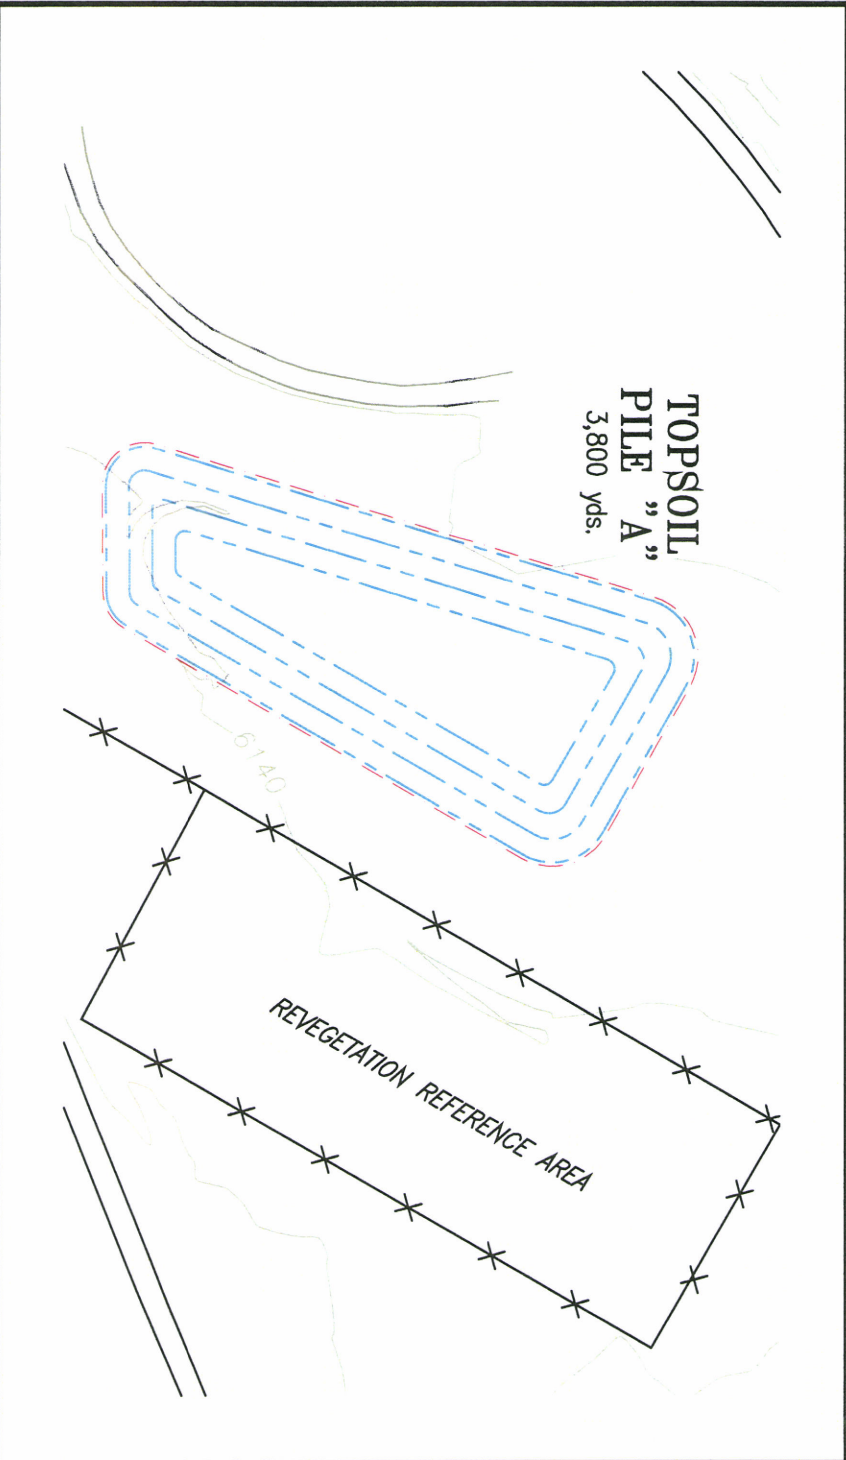


EXPANDED TOPSOIL PILE "A"

AREA = 0.83 ac.

HEIGHT = 6'

NOTES:

- 1) SEE PLATE 1A FOR PILE LOCATIONS.
- 2) ALL MEASUREMENTS AND VOLUMES ARE APPROXIMATE.
- 3) EXPANDED PILE "A" WILL BE SURVEYED AND MAPPED AFTER CONSTRUCTION.
- 4) EXPANDED PILE "A" WILL BE REVEGETATED AFTER CONSTRUCTION.

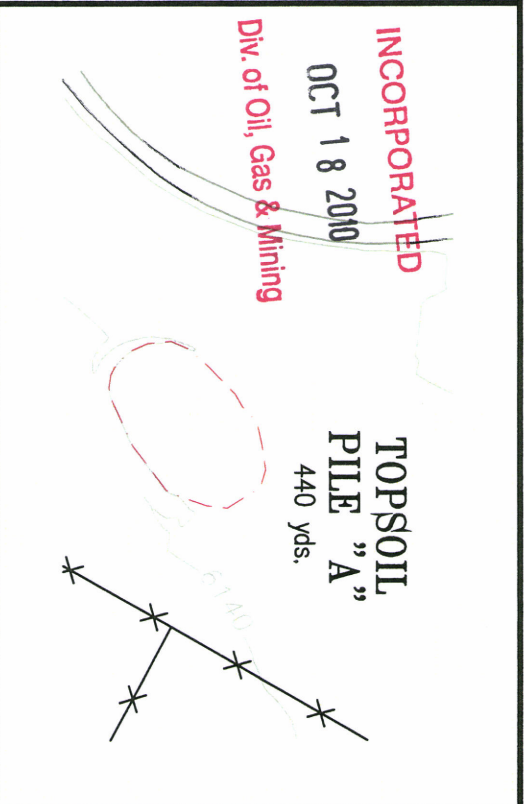


EXISTING TOPSOIL PILE "A"

AREA = 0.14 ac.

LEGEND:

- EXISTING CONTOURS (2' INTERVAL)
- PROPOSED CONTOUR
- TOPSOIL PILE PERIMETER
- BERM

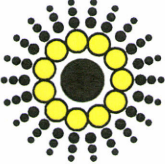

ANDALEX
RESOURCES, INC.

WILDCAT LOADOUT
TOPSOIL PILE DETAILS
EXISTING AND PROPOSED

REVISION NUMBER:	2	SCALE:	1" = 100'
DATE:	JULY 2010	PLATE	13